



**LOWER GROUND FLOOR PLAN**

PROJECT	THE VIEW BAHRIA TOWN RAWALPINDI ISLAMABAD	OWNER:	THE VIEW ISLAMABAD	No	DATE	DESIGNED BY:
	TITLE:		THE VIEW ISLAMABAD		1.	
			DWG No.	Arch-01	CHECKED BY:	
					SCALE: AS SHOWN	

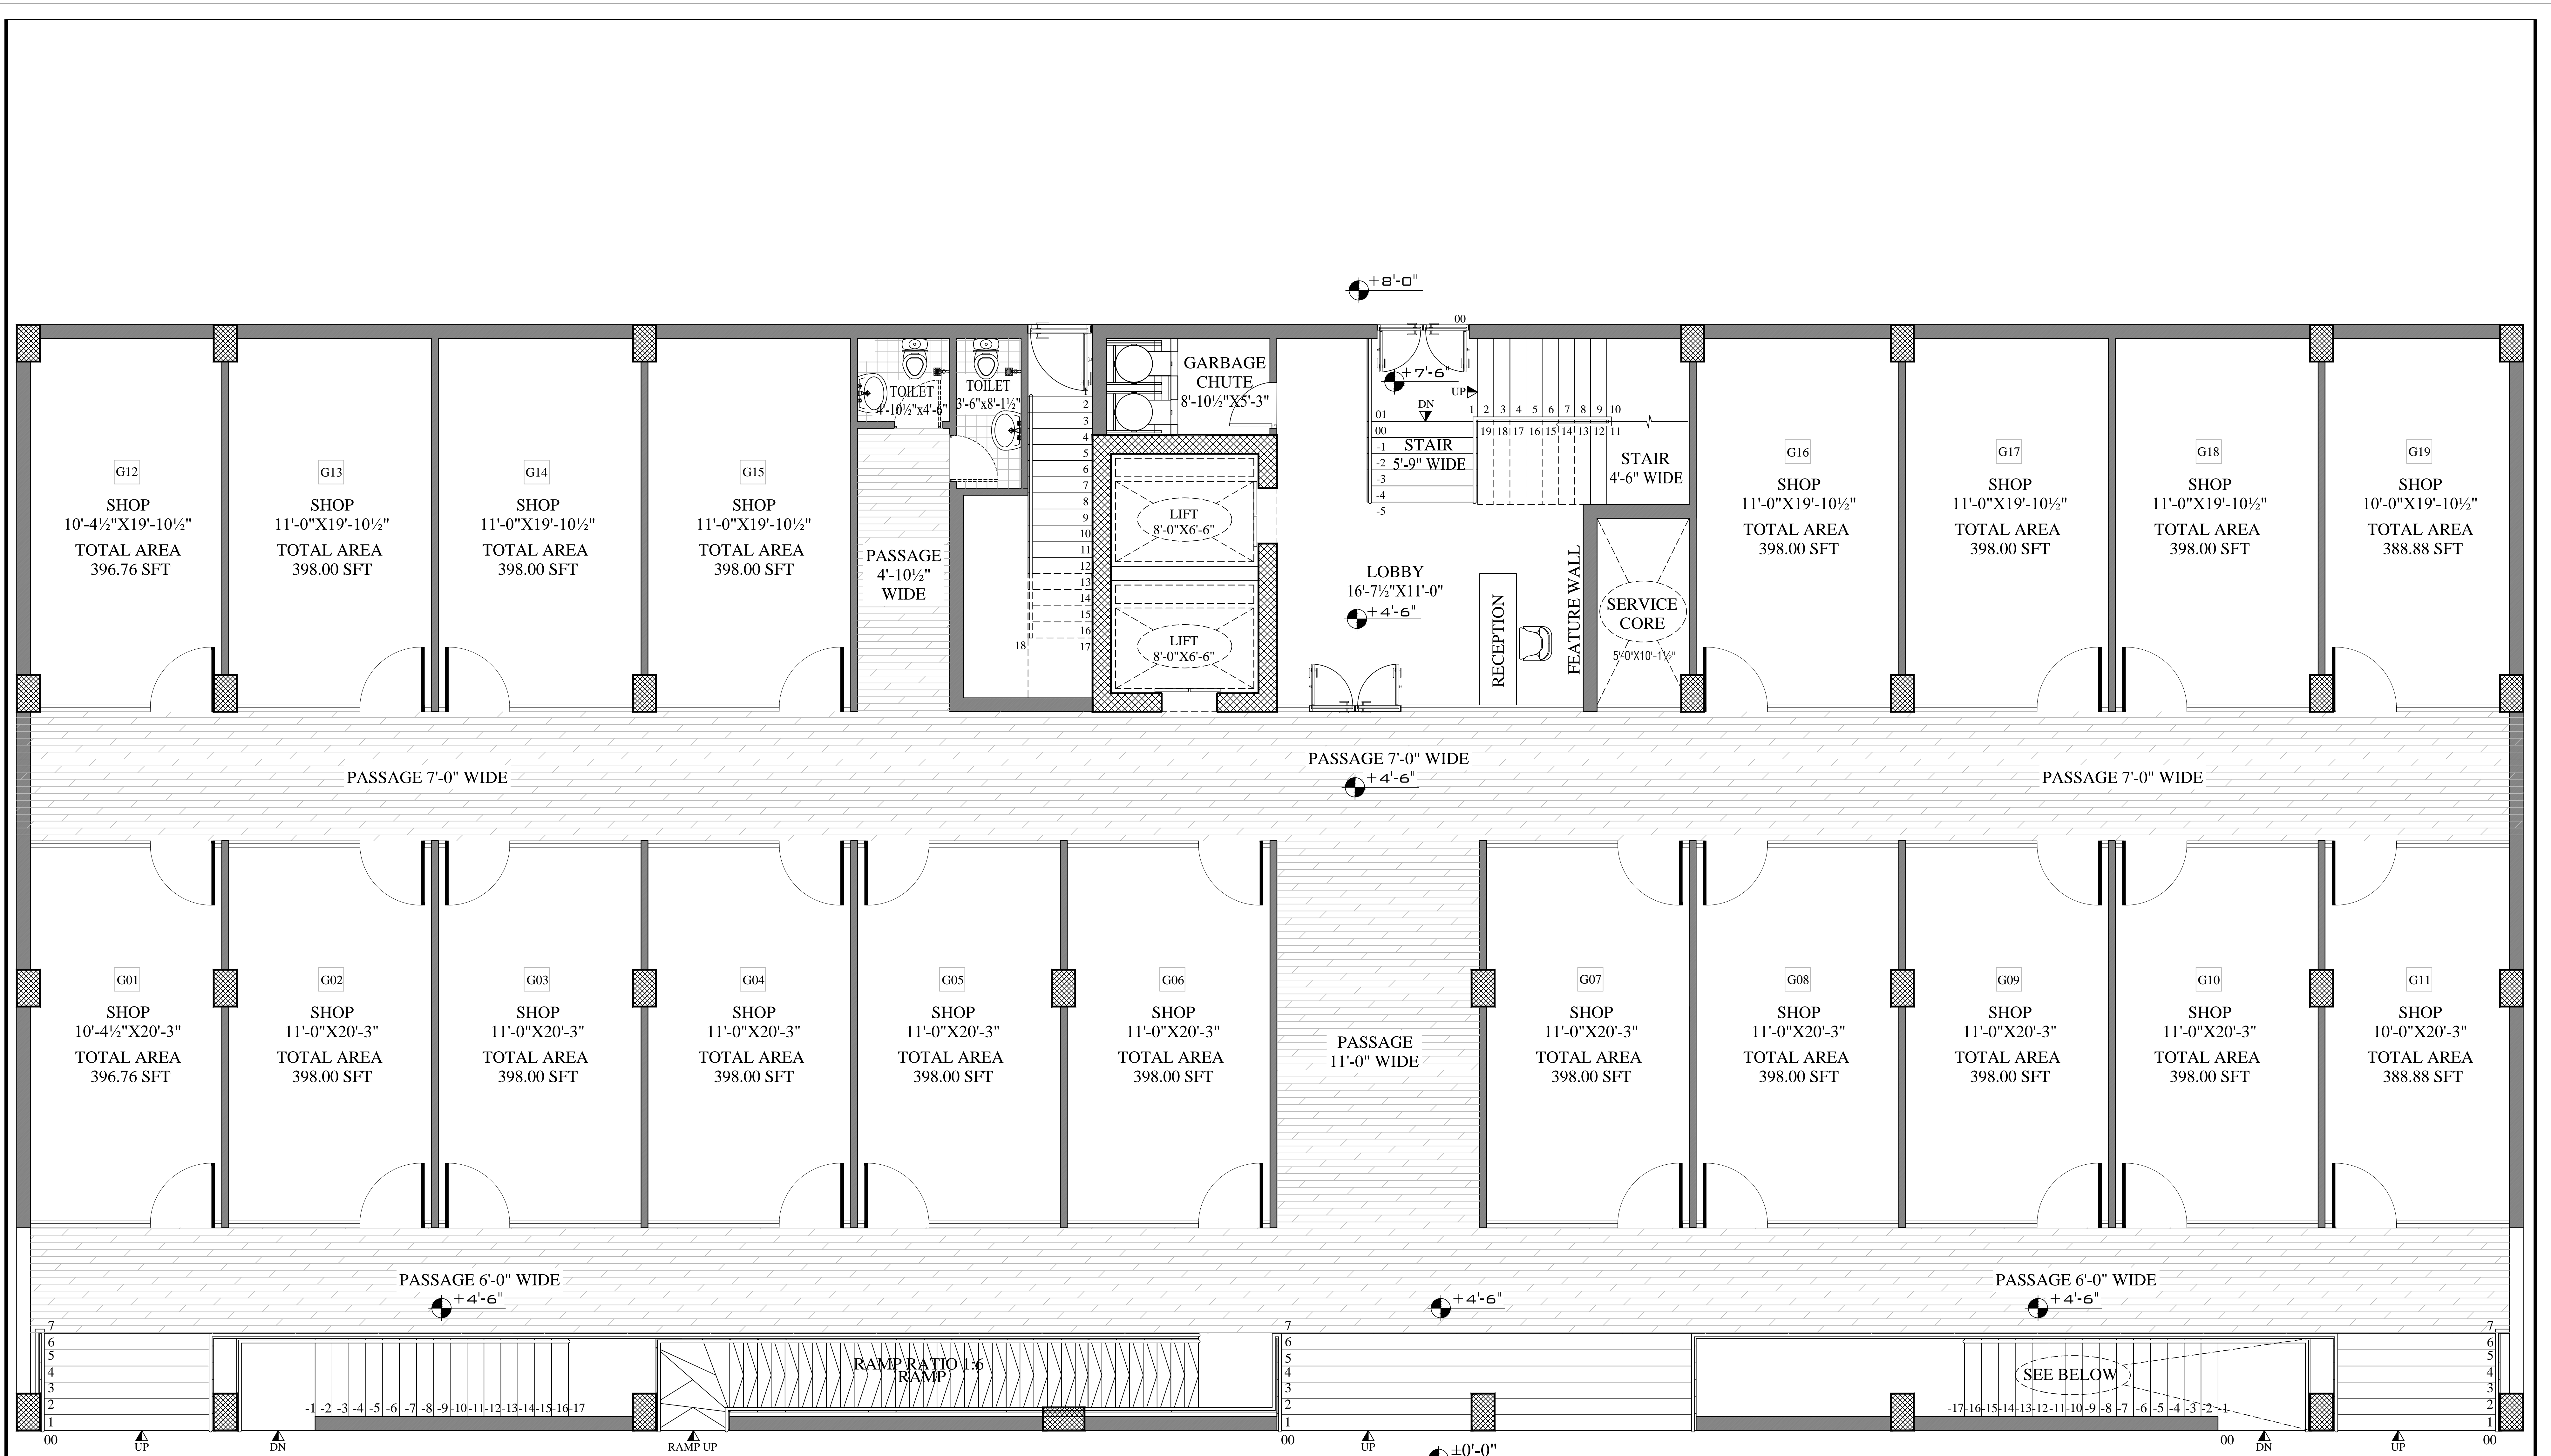


**GROUND FLOOR LAYOUT PLAN**

PROJECT	THE VIEW BAHRIA TOWN RAWALPINDI ISLAMABAD	OWNER:	THE VIEW ISLAMABAD	No	DATE	DESIGNED BY:	
					1.		APR, 2023
TITLE:	<b>GROUND FLOOR LAYOUT PLAN</b>	DWG No.	Arch- 01			CHECKED BY:	
							SCALE:

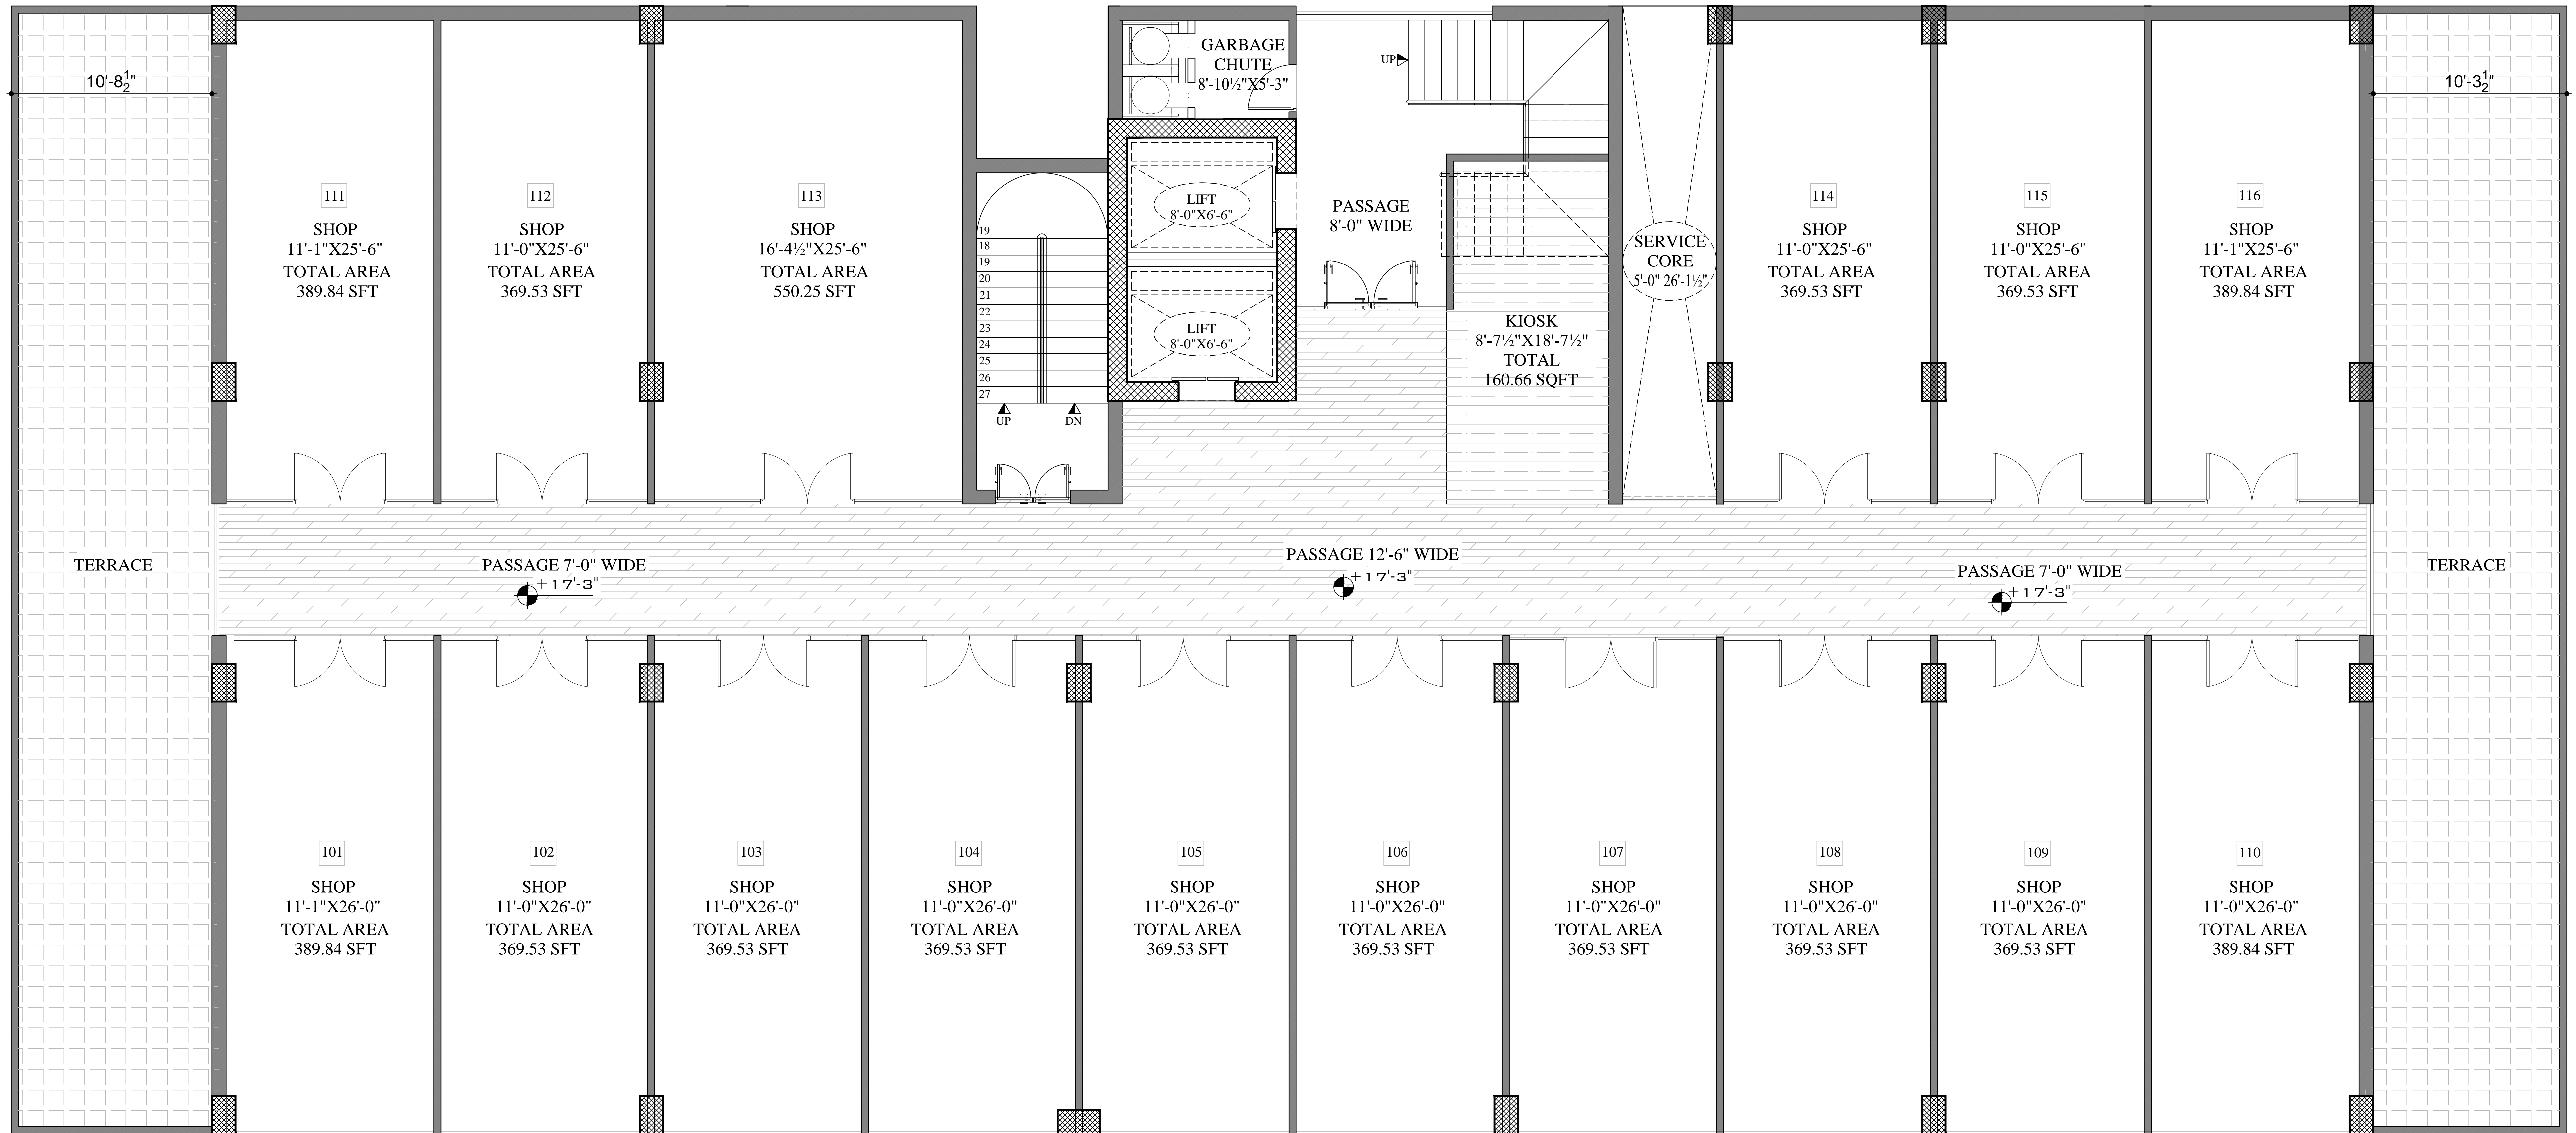


1ST FLOOR LAYOUT PLAN

PROJECT	THE VIEW BAHRIA TOWN RAWALPINDI ISLAMABAD	OWNER:	THE VIEW ISLAMABAD		No	DATE	DESIGNED BY:
	TITLE:		1st FLOOR LAYOUT PLAN	DWG No.	Arch- 01	1.	APR, 2023
							CHECKED BY:
							SCALE: AS SHOWN

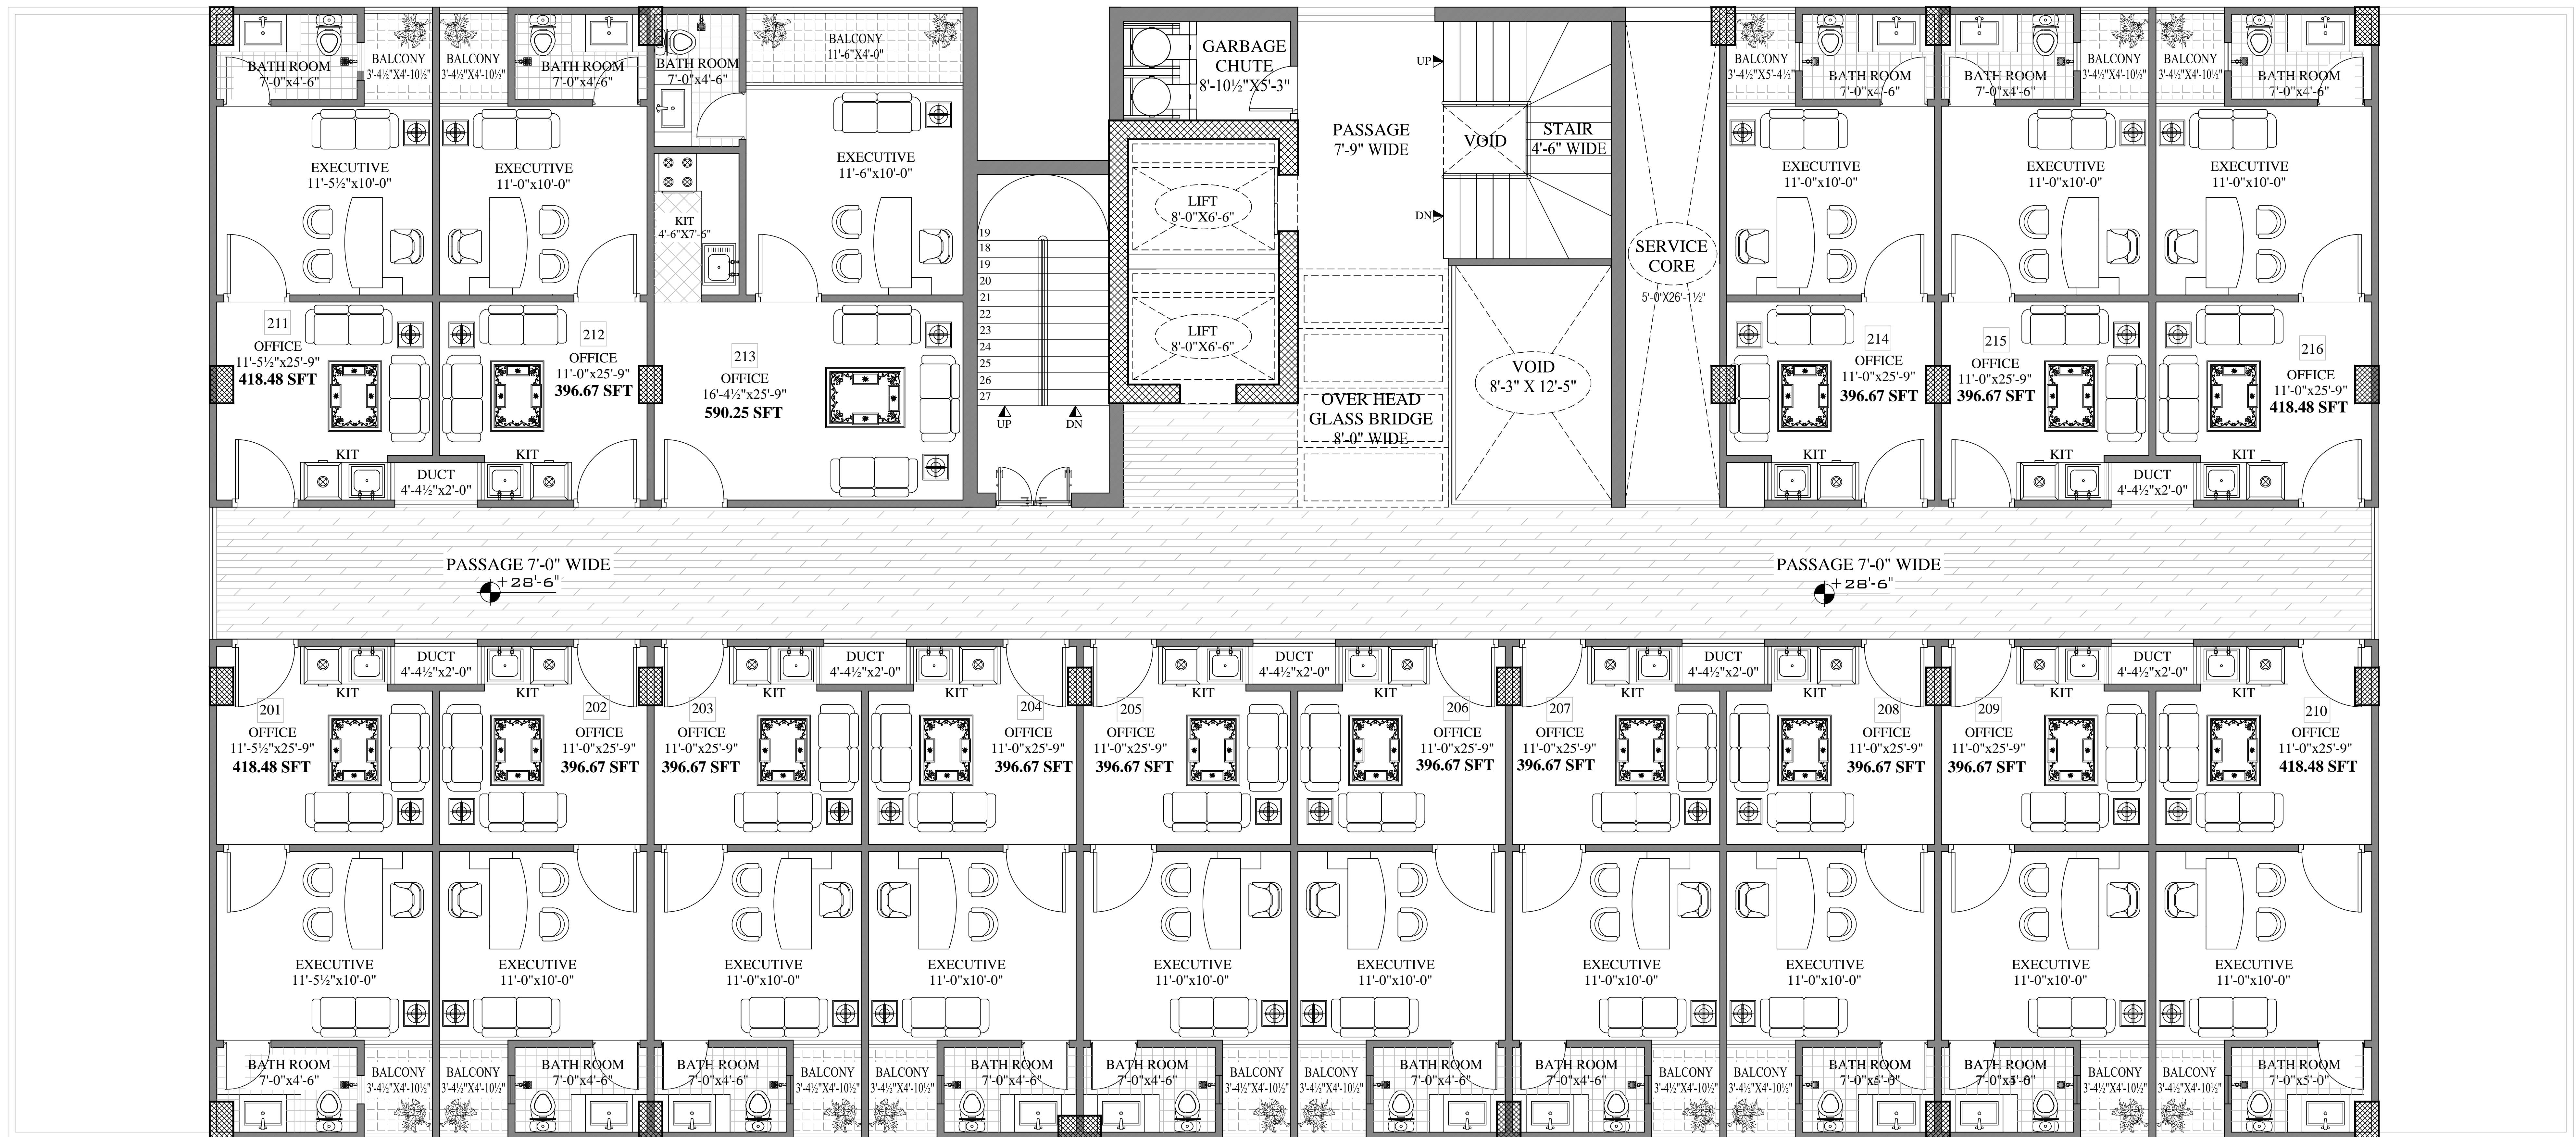


2ND FLOOR LAYOUT PLAN

PROJECT	THE VIEW BAHRIA TOWN RAWLPINDI ISLAMABAD	OWNER:	THE VIEW ISLAMABAD	No	DATE	DESIGNED BY:
	TITLE:		2ND FLOOR LAYOUT PLAN		1.	
		DWG No.	Arch- 01			CHECKED BY:
						SCALE:
						AS SHOWN

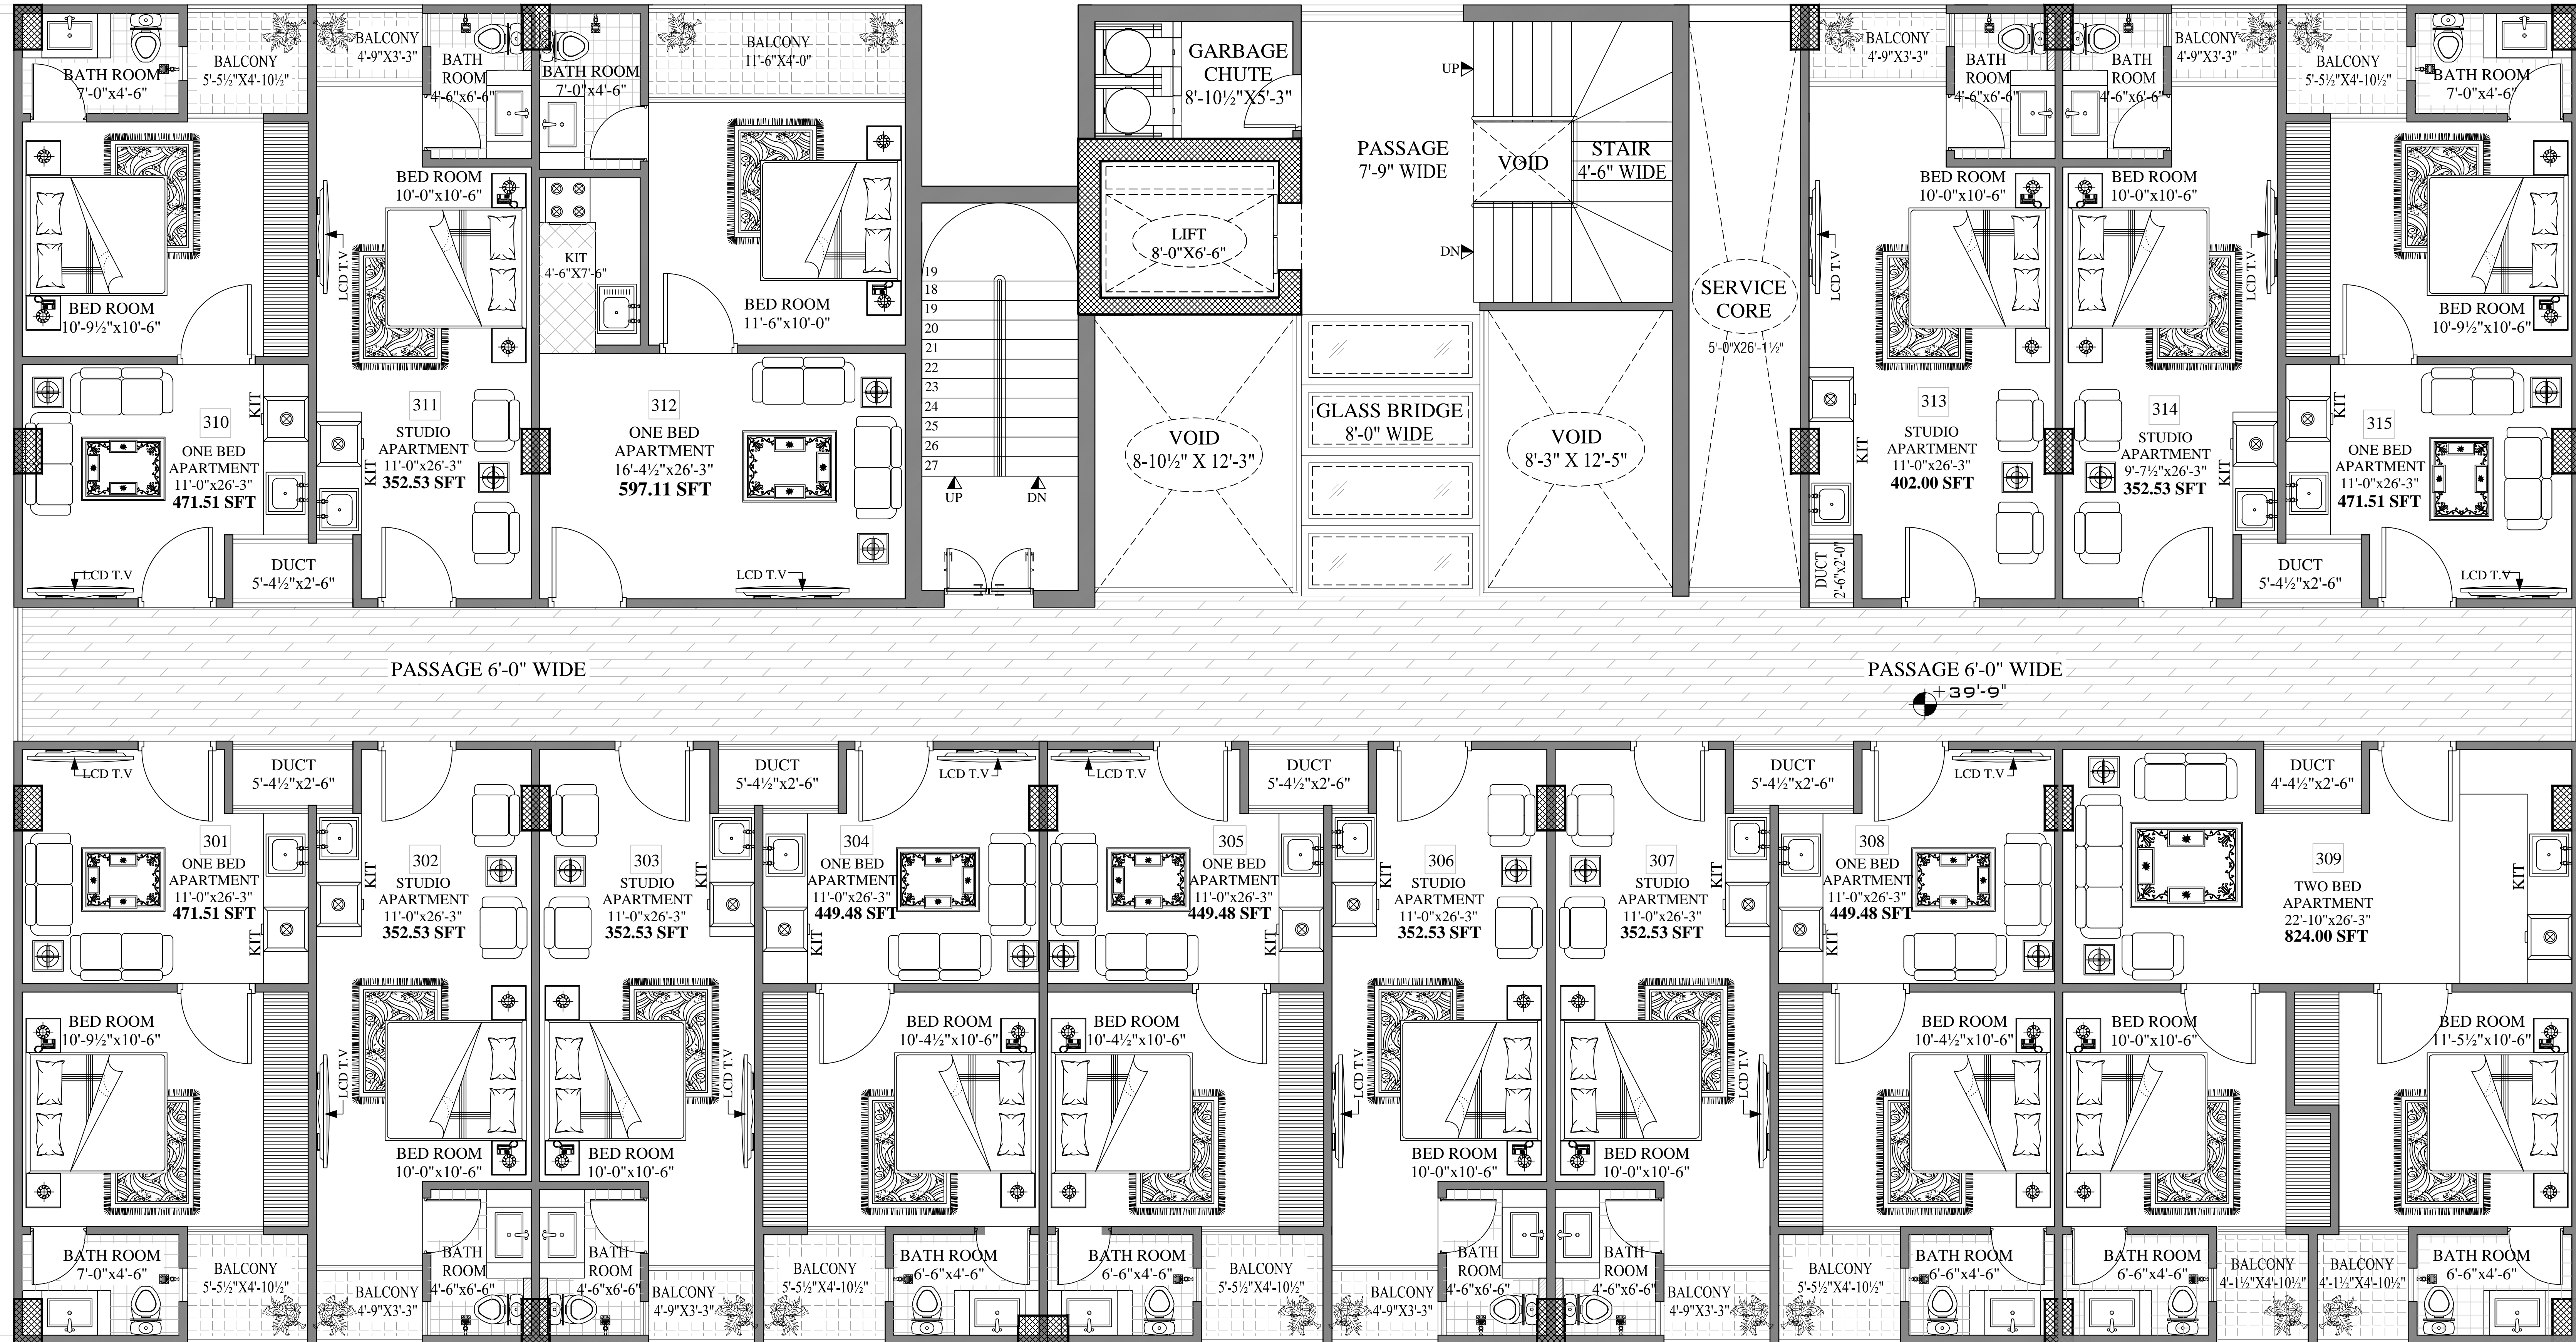

3RD TO 6TH FLOOR LAYOUT PLAN

PROJECT	THE VIEW BAHRIA TOWN RAWALPINDI ISLAMABAD	OWNER:	THE VIEW ISLAMABAD	No	DATE	DESIGNED BY:
TITLE:	3rd TO 6th FLOOR TYPICAL LAYOUT PLAN	DWG No.	Arch-01	1.	APR, 2023	DRAWN BY:
						CHECKED BY:
						SCALE: AS SHOWN

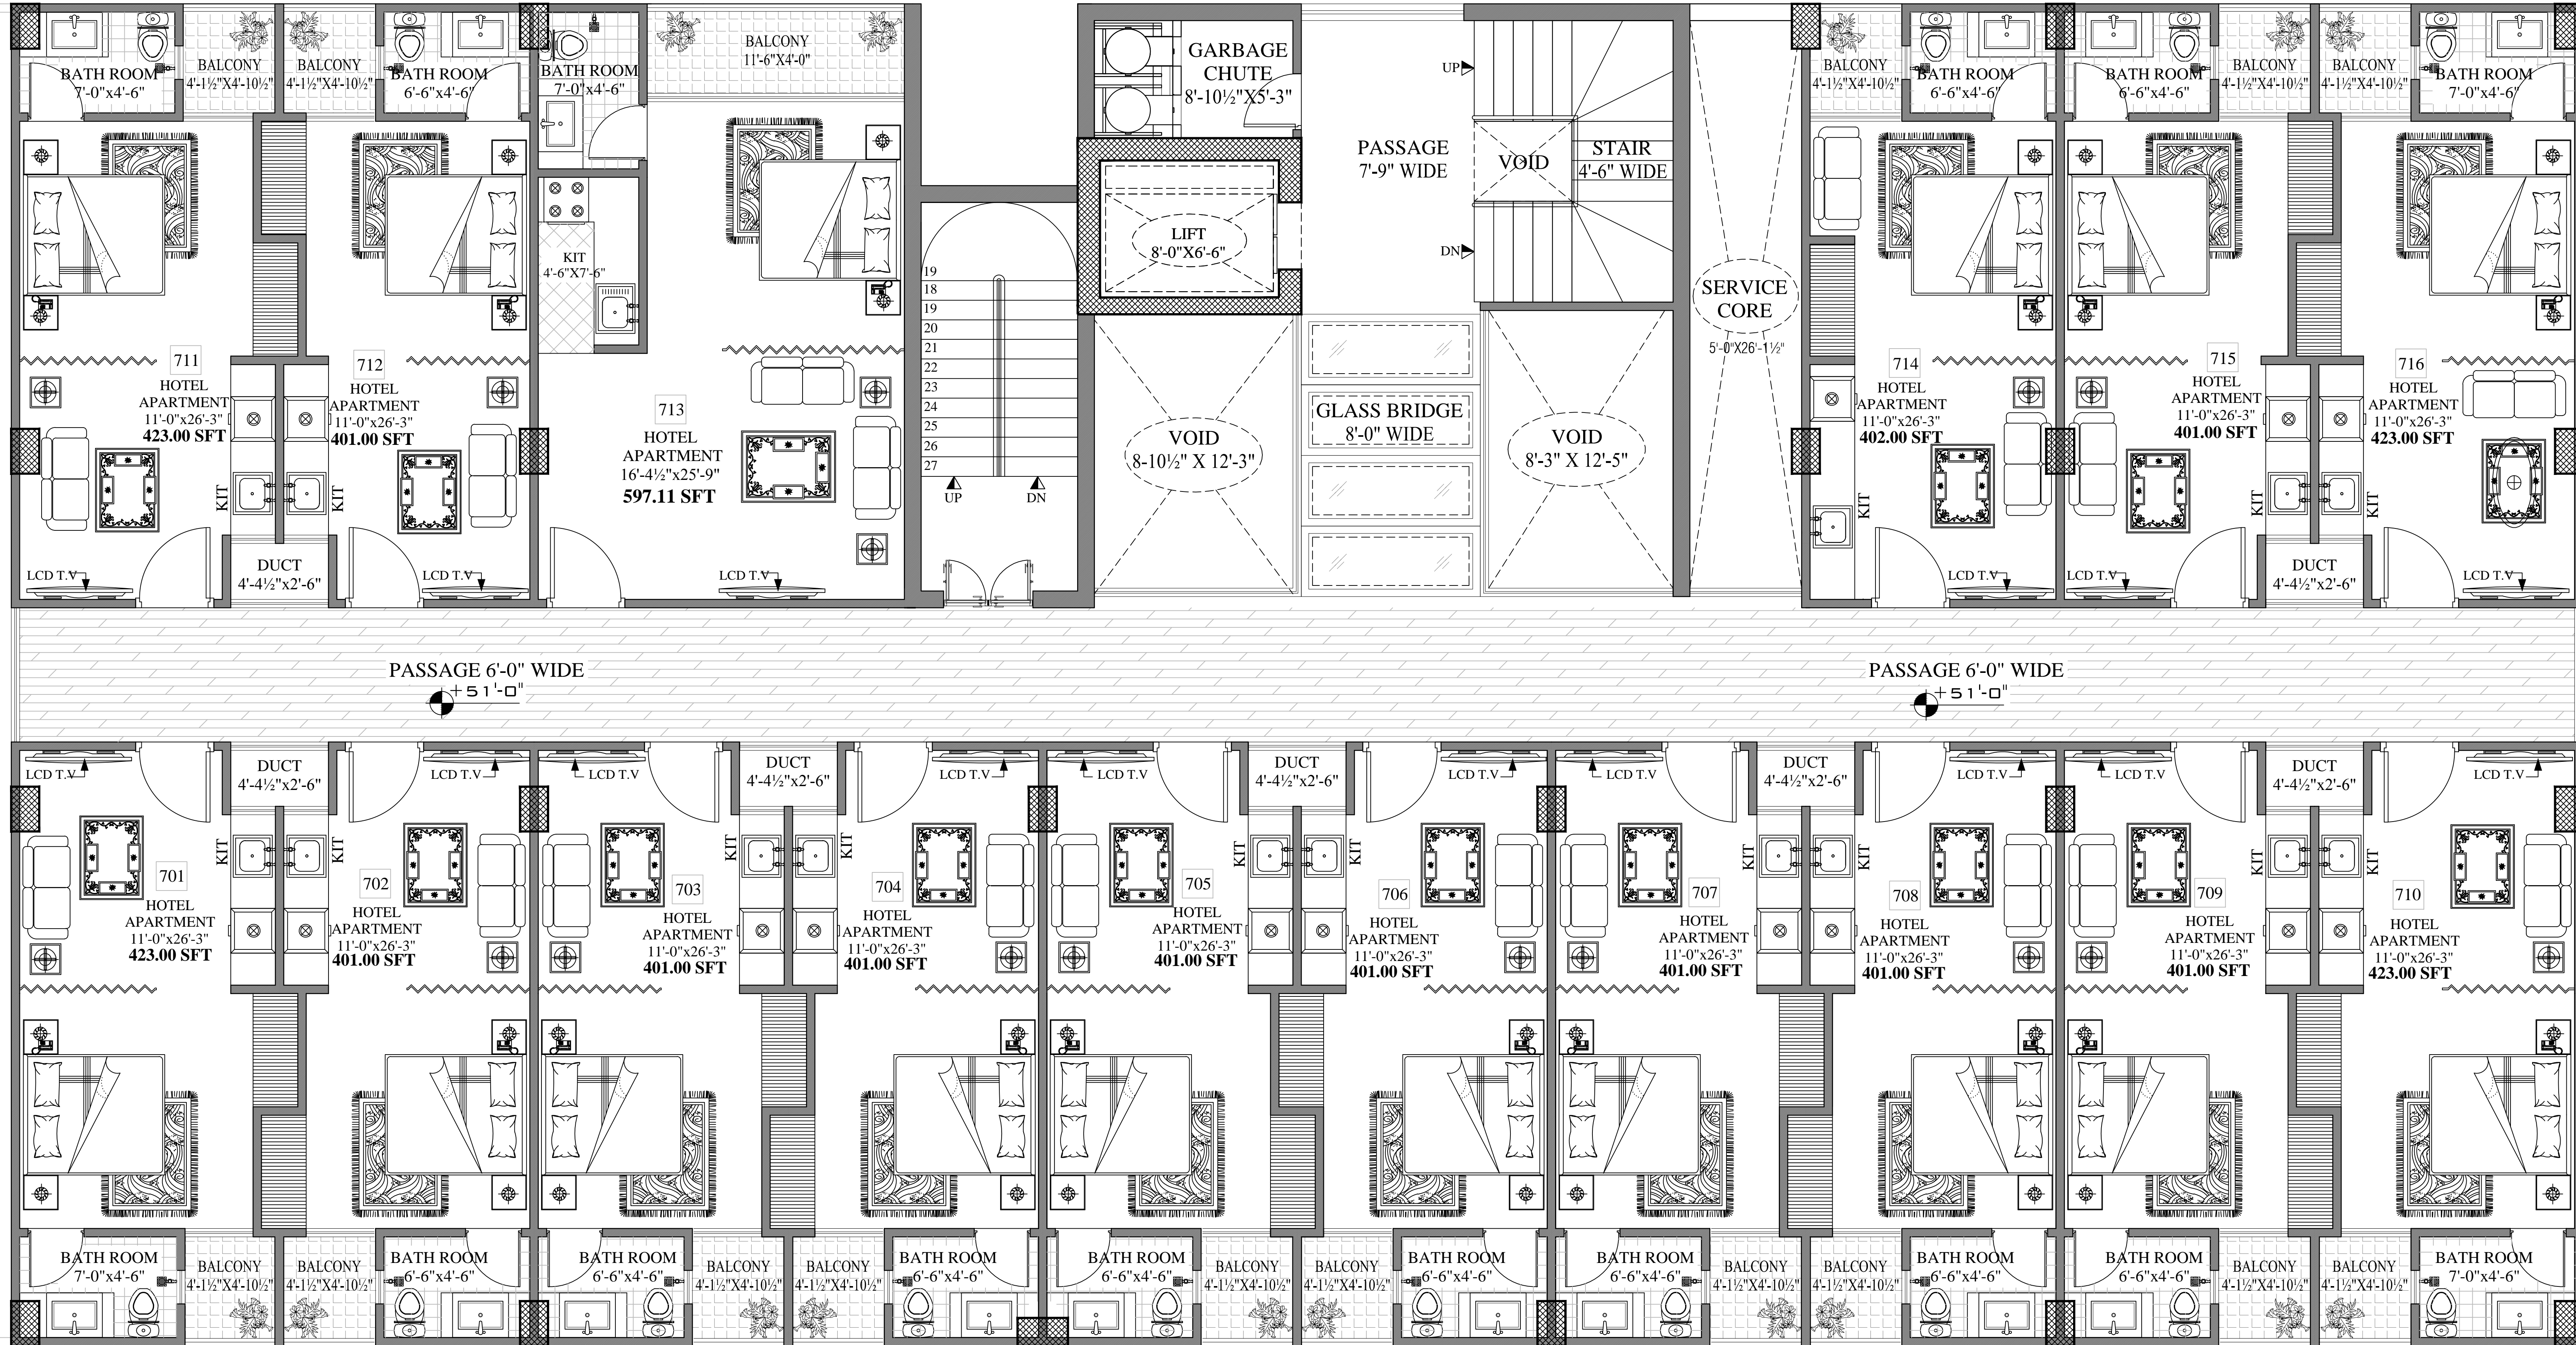

7TH & 8TH FLOOR LAYOUT PLAN

PROJECT	THE VIEW BAHRIA TOWN RAWALPINDI ISLAMABAD	OWNER:	THE VIEW ISLAMABAD	No	DATE	DESIGNED BY:
TITLE:	7th & 8th FLOOR TYPICAL LAYOUT PLAN	DWG No.	Arch-01	1.	APR, 2023	DRAWN BY:
						CHECKED BY:
						SCALE: AS SHOWN